




Green House

Futura 114

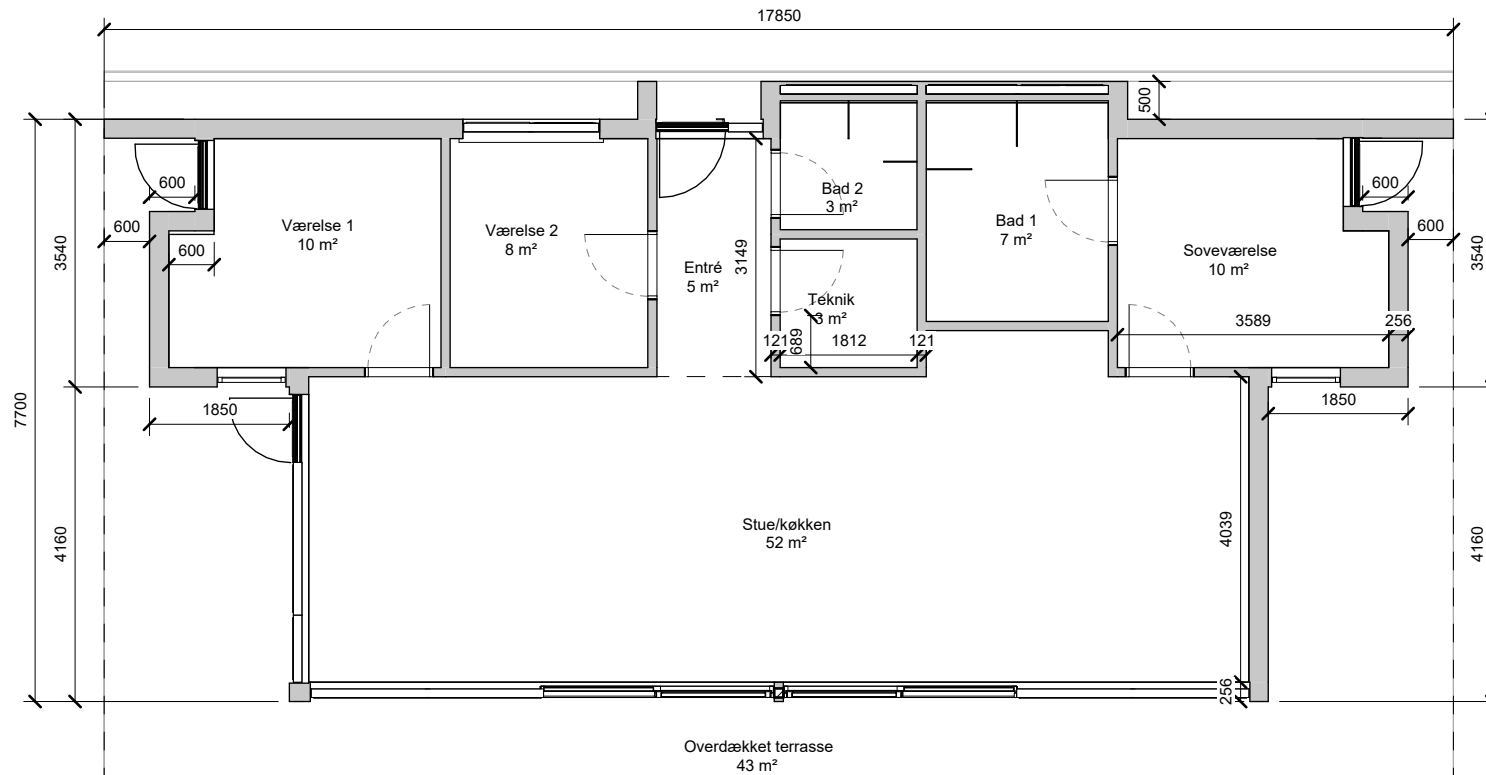


Vester Fjordvej 4 | Mou | 9280 Storvorde
Telefon: +45 98 33 23 33
www.greenhouse.dk | info@greenhouse.dk



Green House

Futura 114

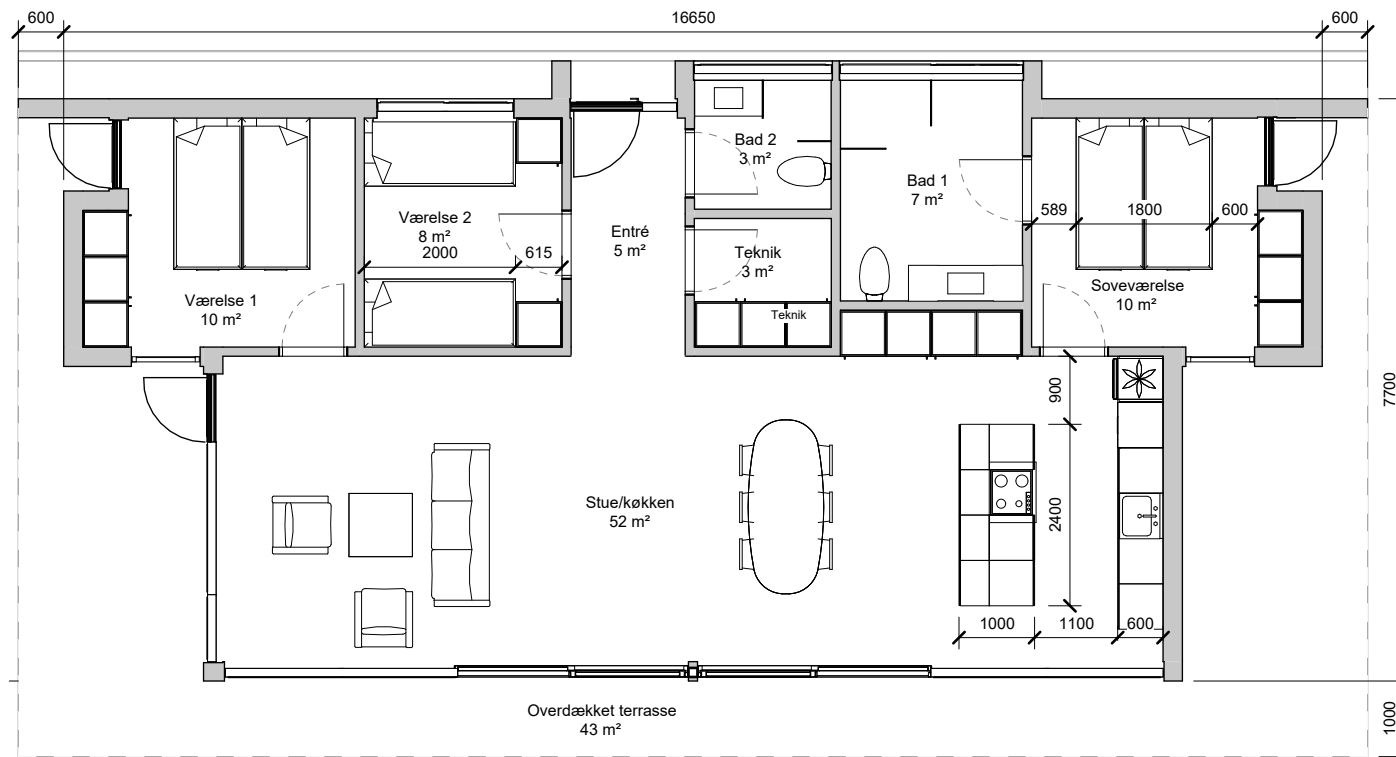

Vester Fjordvej 4 | Mou | 9280 Storvorde
Telefon: +45 98 33 23 33
www.greenhouse.dk | info@greenhouse.dk




Green House

Futura 114




Facade 1

1 : 100

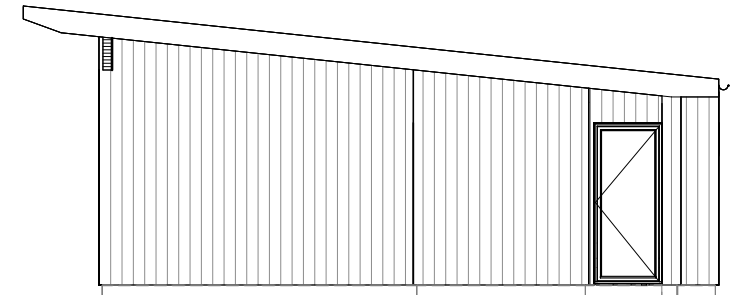

Gavl 1


1 : 100

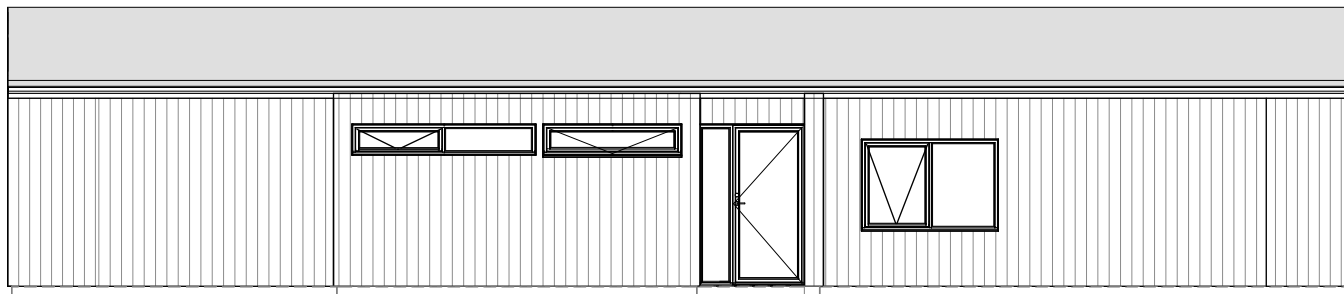

17850

Facade 2

1 : 100

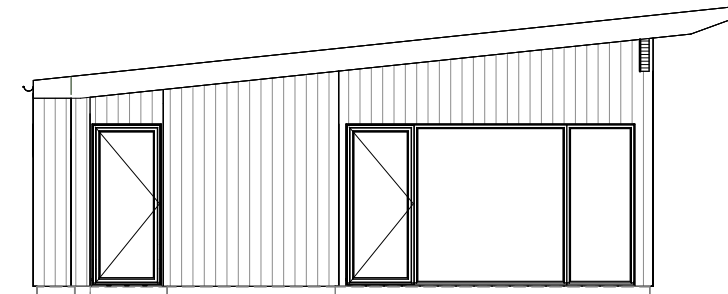

7700

Gavl 2

1 : 100

Vester Fjordvej 4 | Mou | 9280 Storvorde
Telefon: +45 98 33 23 33
www.greenhouse.dk | info@greenhouse.dk